



SCHEMATIC PLAN OF FREIGHT AND PASSENGER STATION - FIER

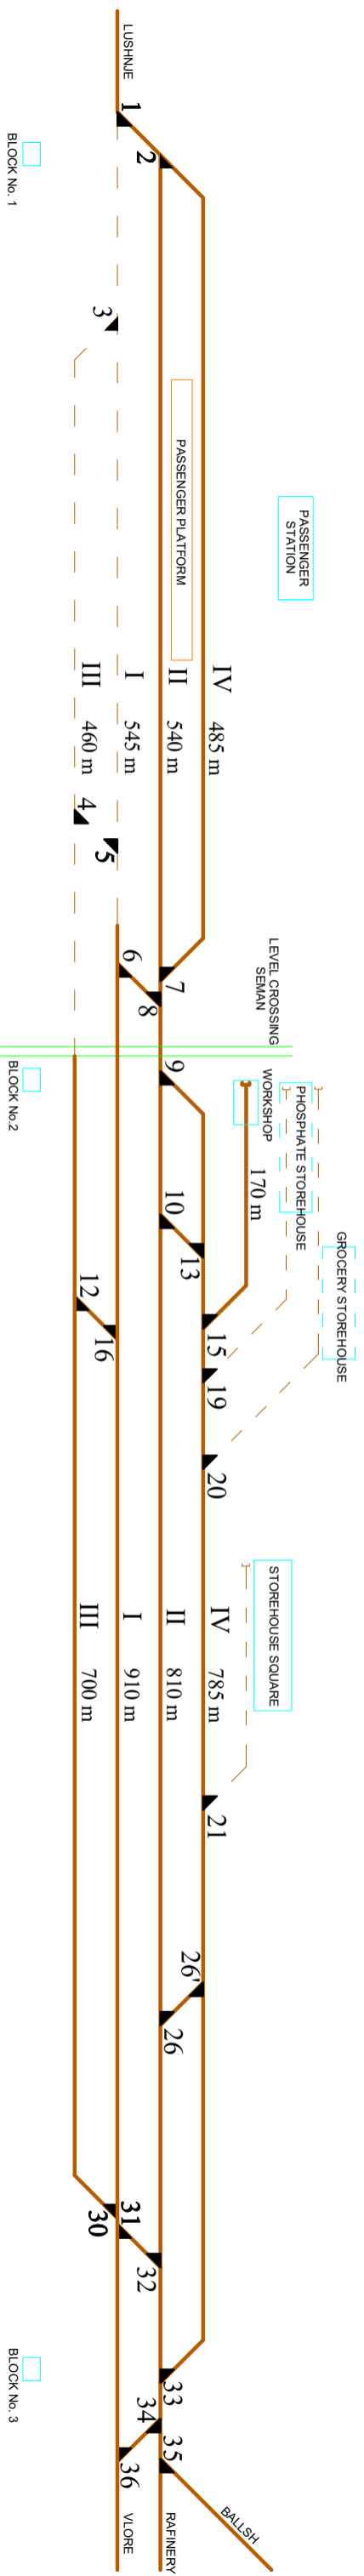

Legend:

- Operational lines
- - - Non-operational lines
- Operational service facilities
- - - Non-operational service facilities
- ▲ Switches
- Passenger platform
- Level crossing


SCHEMATIC PLAN OF THE FREIGHT STATION - VLORA

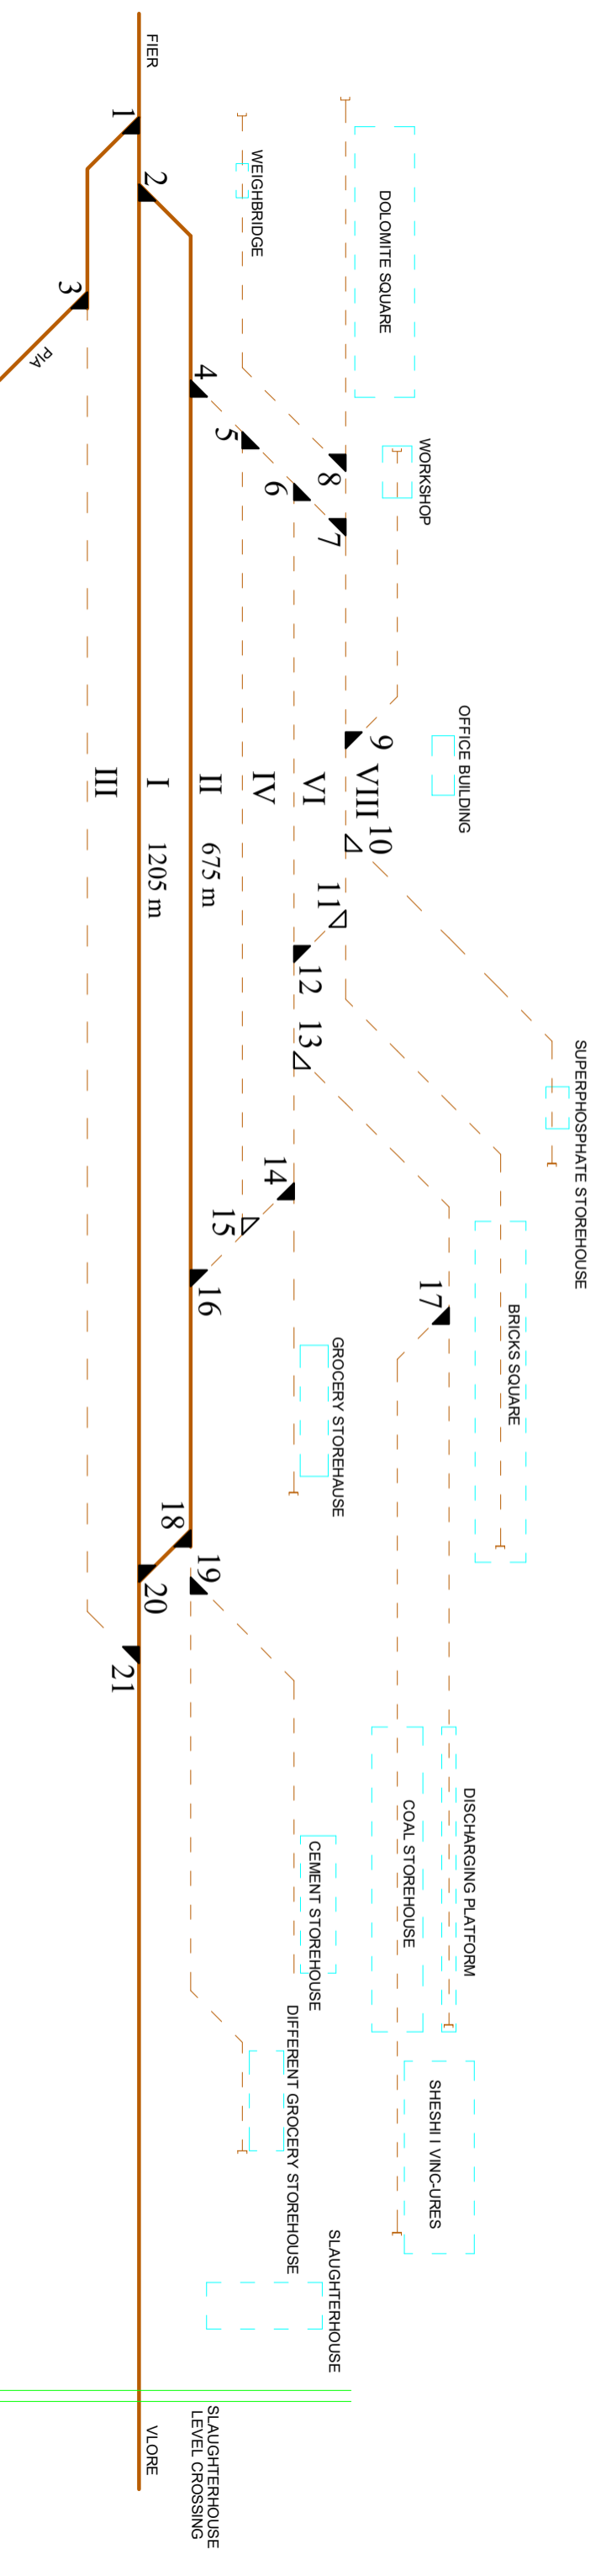

Legend:

- Operational lines
- - - Non-operational lines
- Operational service facilities
- - - Non-operational service facilities
- ▲ Switches
- Level crossing


SCHEMATIC PLAN OF THE PASSENGER STATION - VLORA

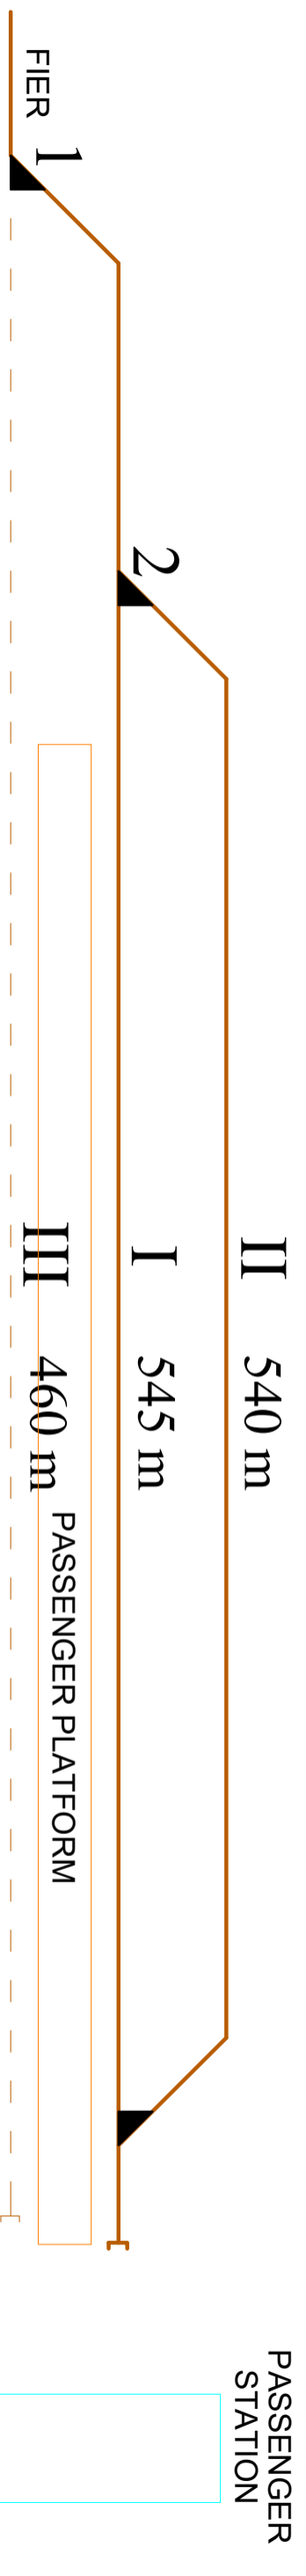

Legend:

- Operational lines
- Non-operational lines
- Operational service facilities
- Switches
- Passenger platform


SCHEMATIC PLAN OF THE PASSENGER STATION - NOVOSIELA

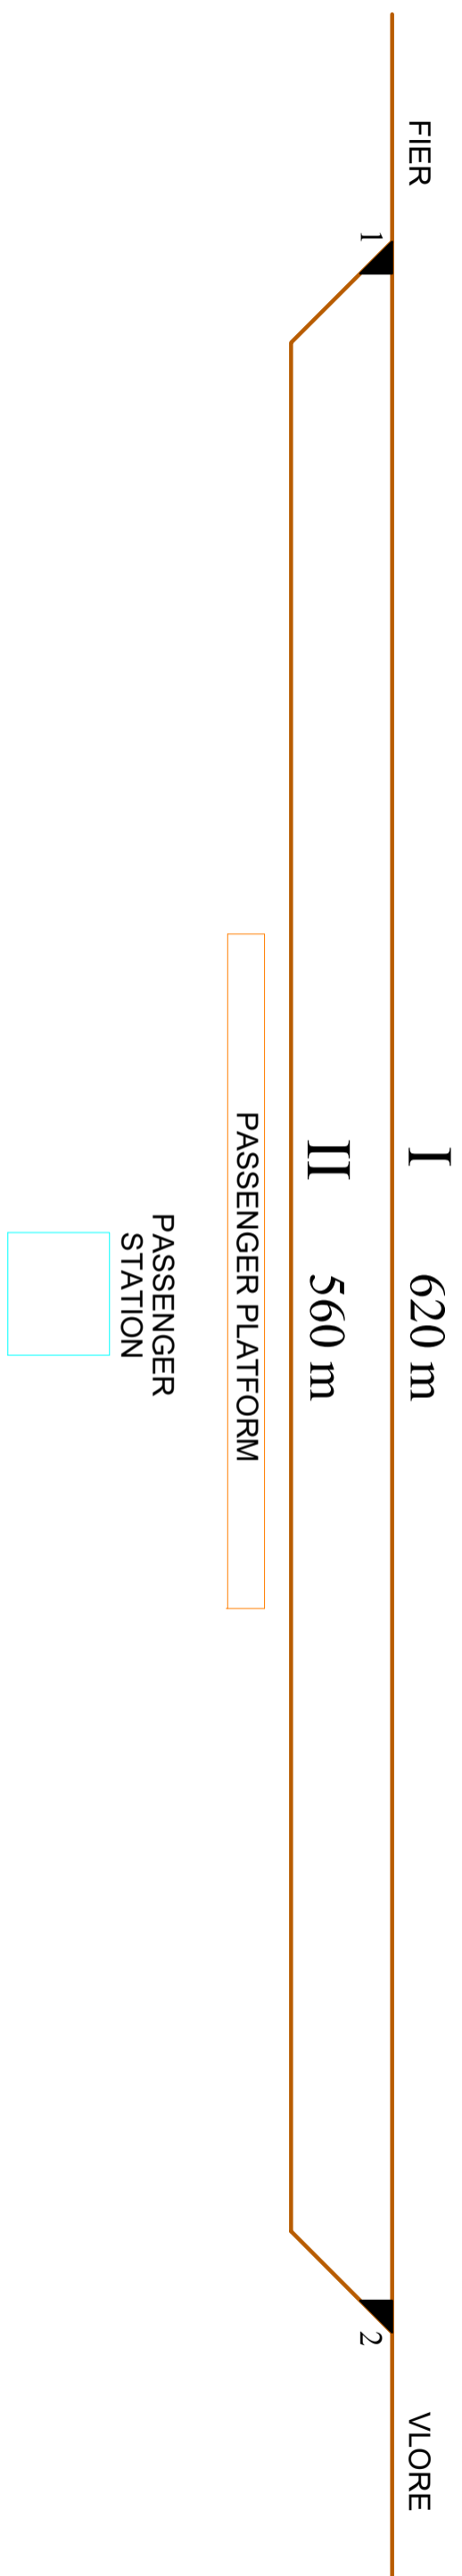

Legend:

- Operational lines
- Operational service facilities
- Switches
- Passenger platform

SCHEMATIC PLAN OF CRUDE OIL LOADING FACILITY - DRIZA

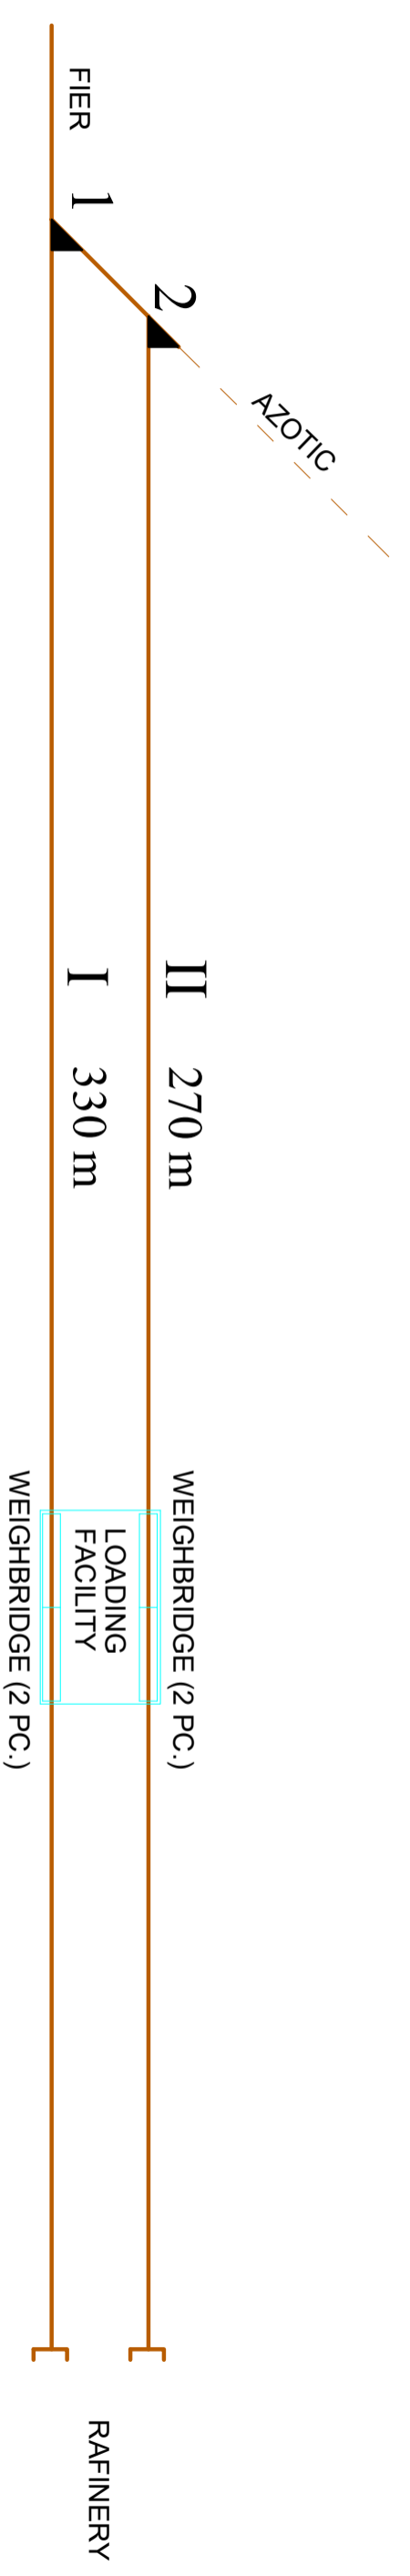

- Legend:**
- Operational lines
 - Operational service facilities
 - ▲ Switches