



# PLANI SKEMATIK I STACIONIT TE MALLRAVE DHE PASAGJEREVE - FIER

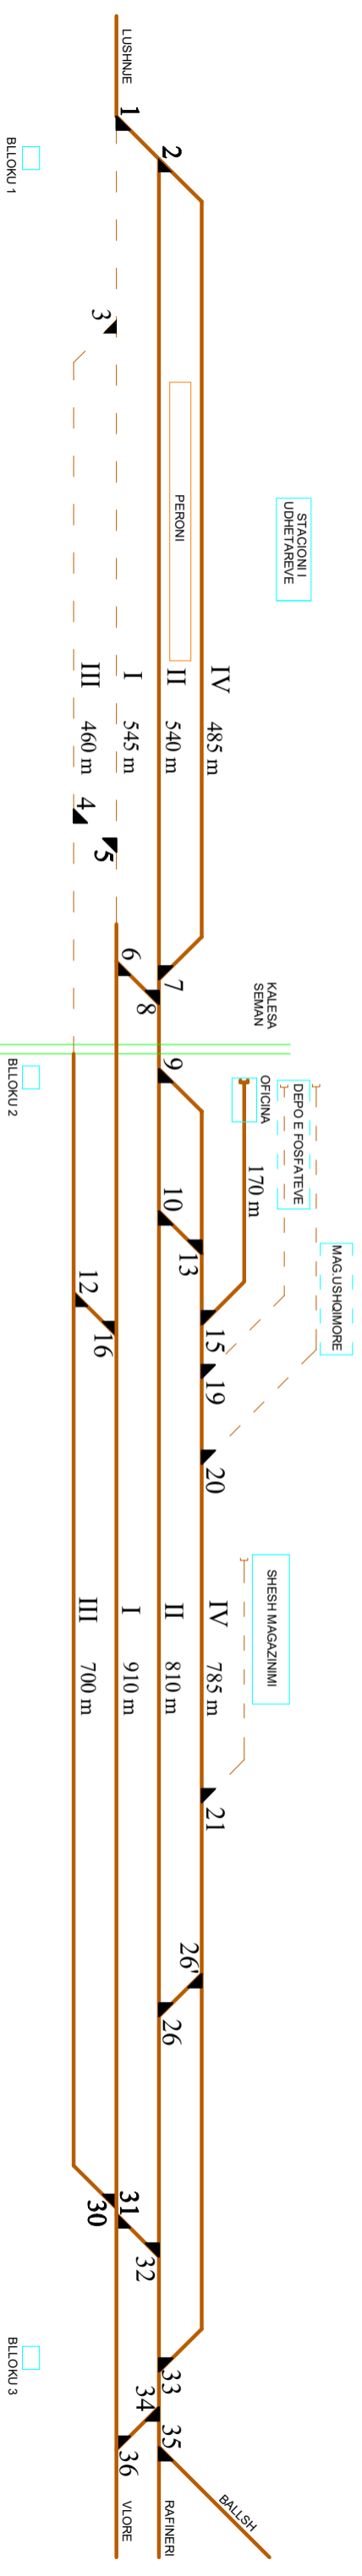

## Legjenda:

- Linja funksionale
- - - Linja jo funksionale
- Ambiente sherbimesh funksionale
- - - Ambiente sherbimesh jo funksionale
- ▲ Nderruese
- Peroni
- Kalim ne nivel


# PLANI SKEMATIK I STACIONIT TE PASAGJEREVE - NOVOSELE

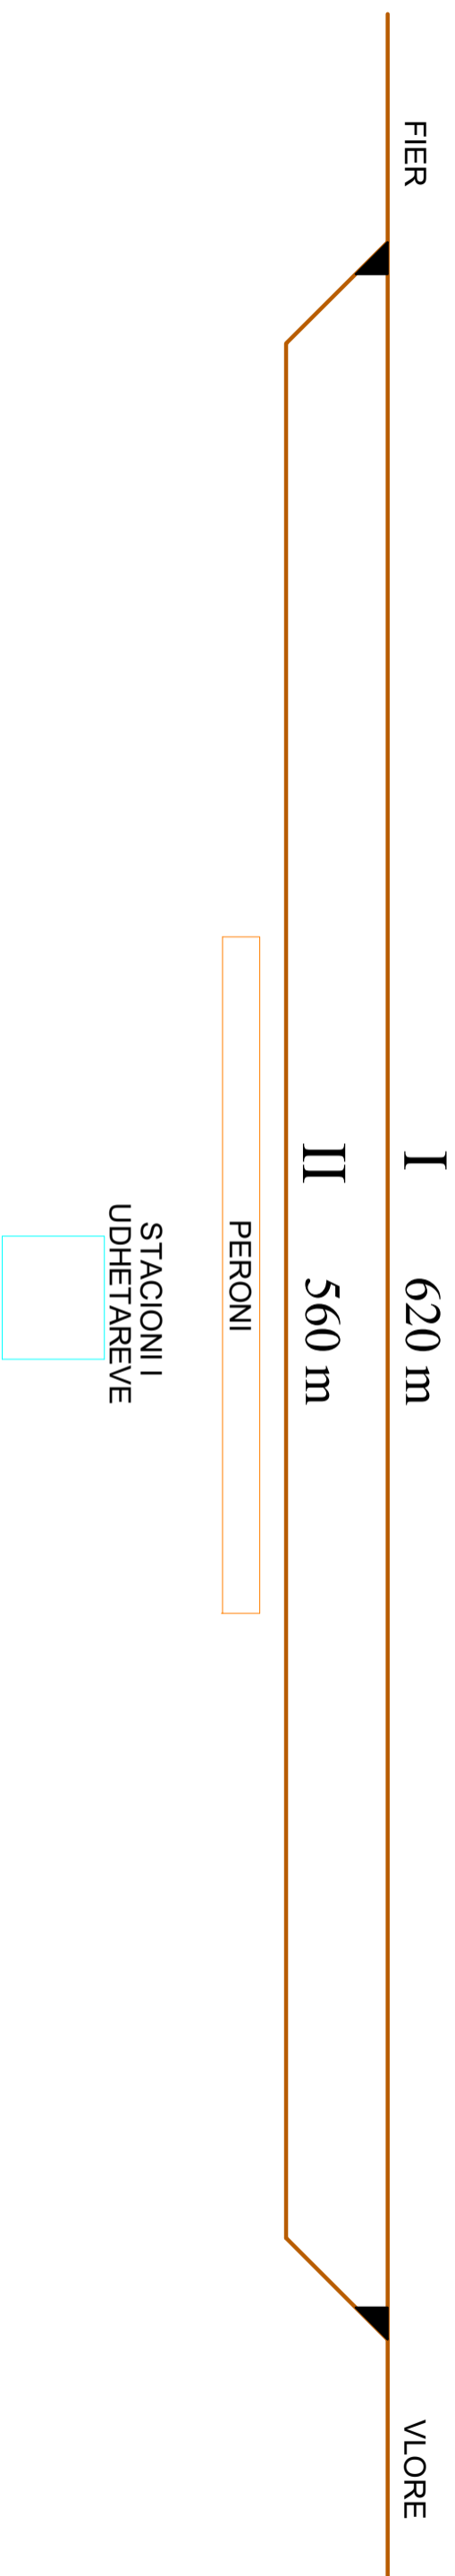

## Legjenda:

- Linja funksionale
- Ambiente sherbimesh funksionale
- ▲ Nderruese
- Peroni


# PLANI SKEMATIK I STACIONIT TE MALLRAVE - VLORE

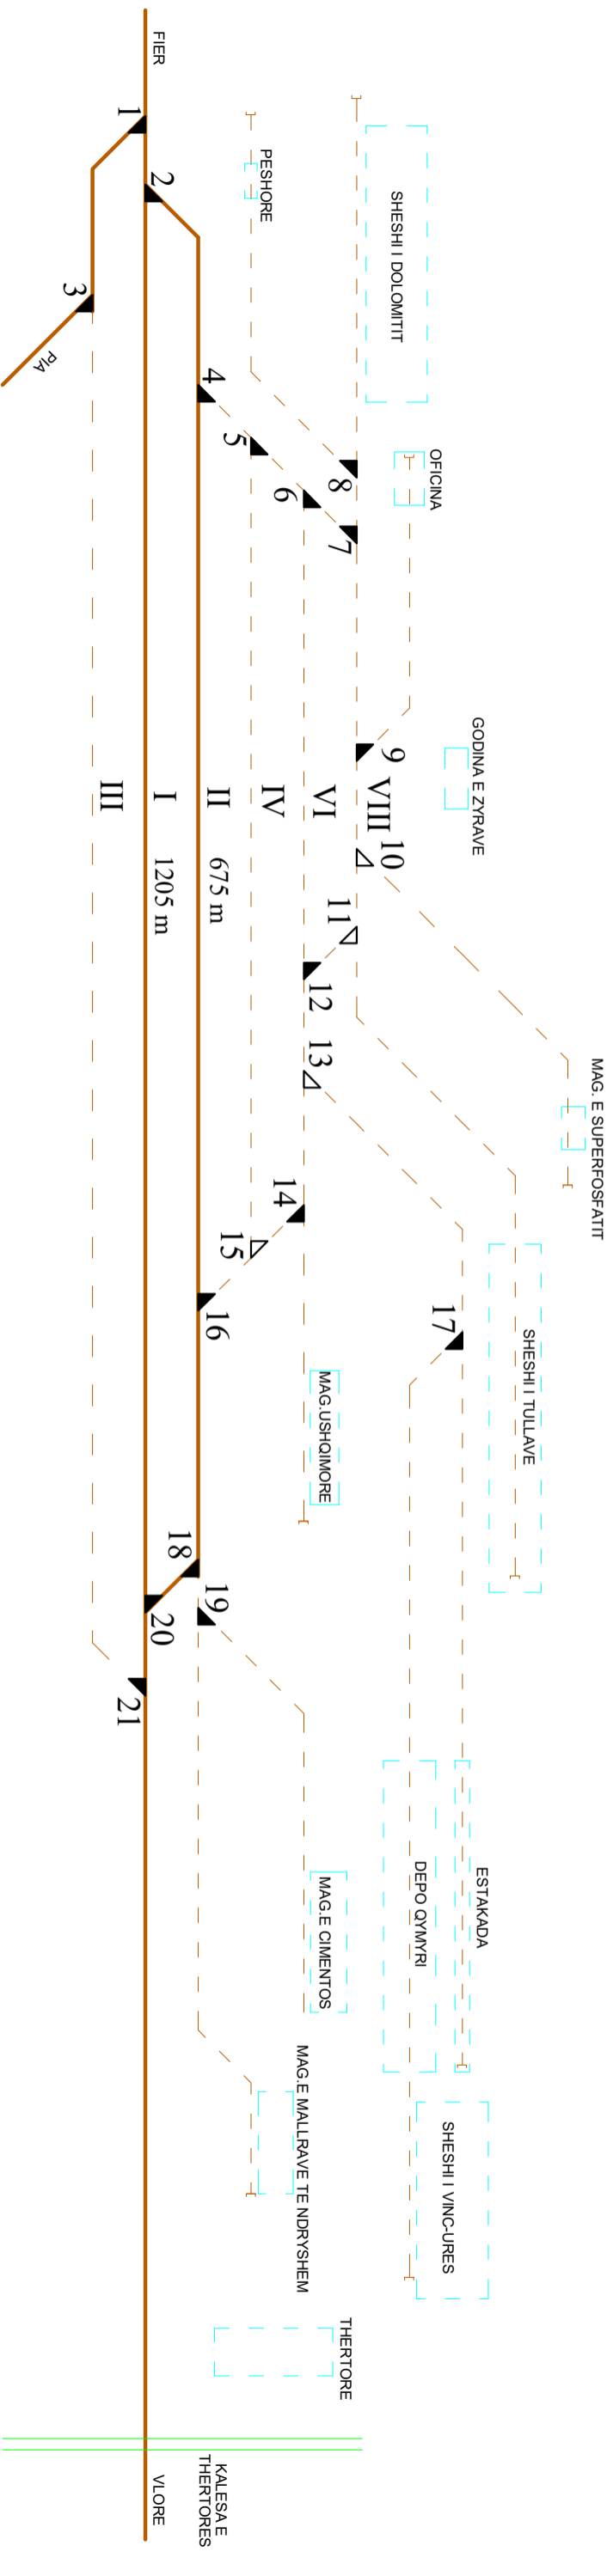

## Legjenda:

- Linja funksionale
- - - Linja jo funksionale
- Ambiente sherbimesh funksionale
- - - Ambiente sherbimesh jo funksionale
- ▲ Nderruese
- Kalim ne nivel


# PLANI SKEMATIK I STACIONIT TE PASAGJEREVE - VLORE

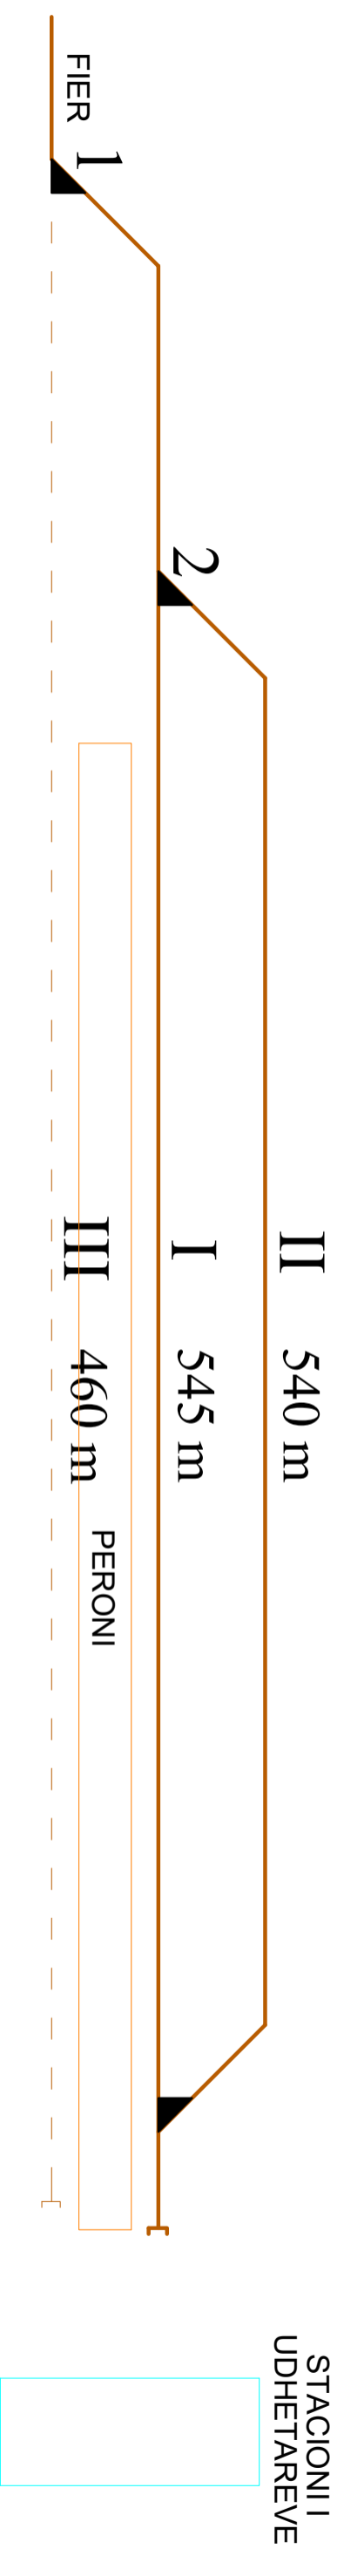

## Legjenda:

- Linja funksionale
- - - Linja jo funksionale
- Ambiente sherbimesh funksionale
- ▲ Nderruese
- Peroni

# PLANI SKEMATIK I STACIONIT TE NGARKIMIT TE NAFTES BRUTO - DRIZE

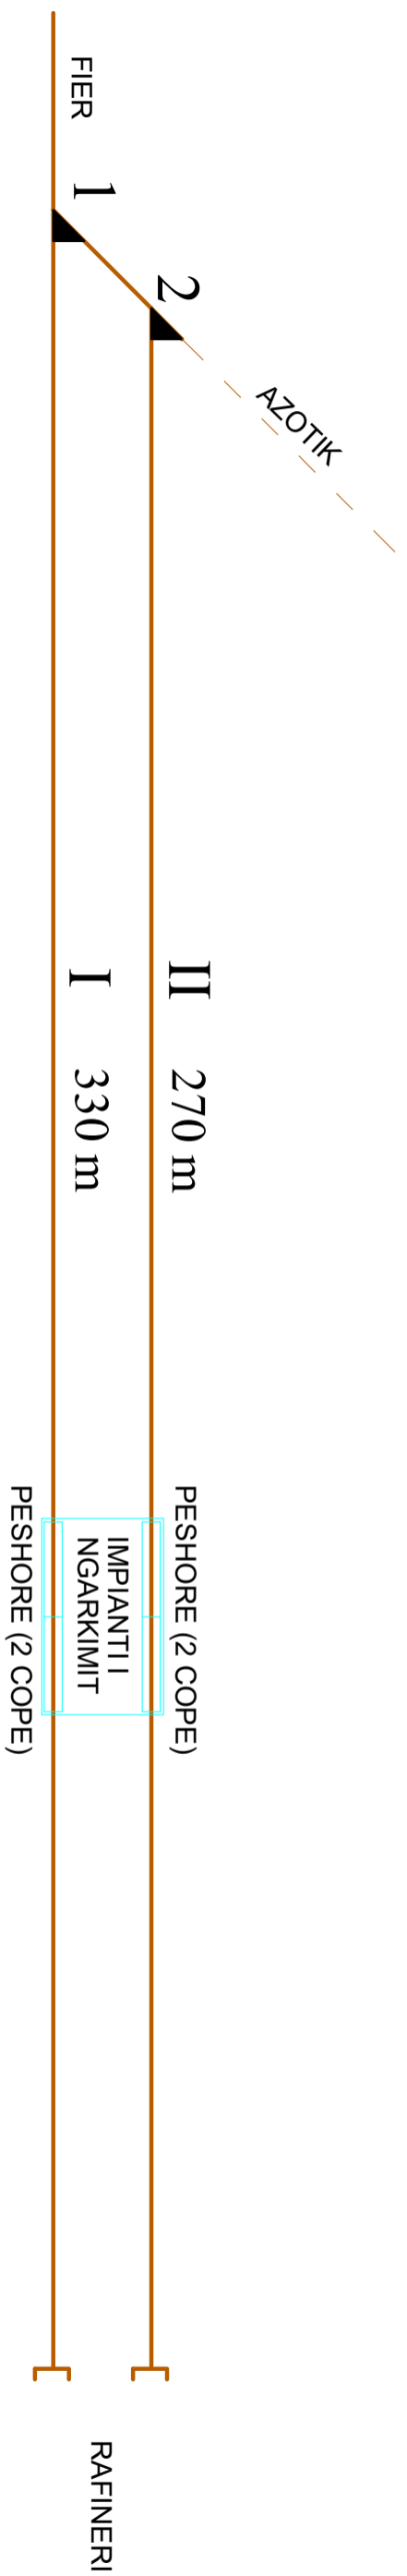

## Legjenda:

- Linja funksionale
- Ambiente sherbimesh funksionale
- ▲ Nderruese